

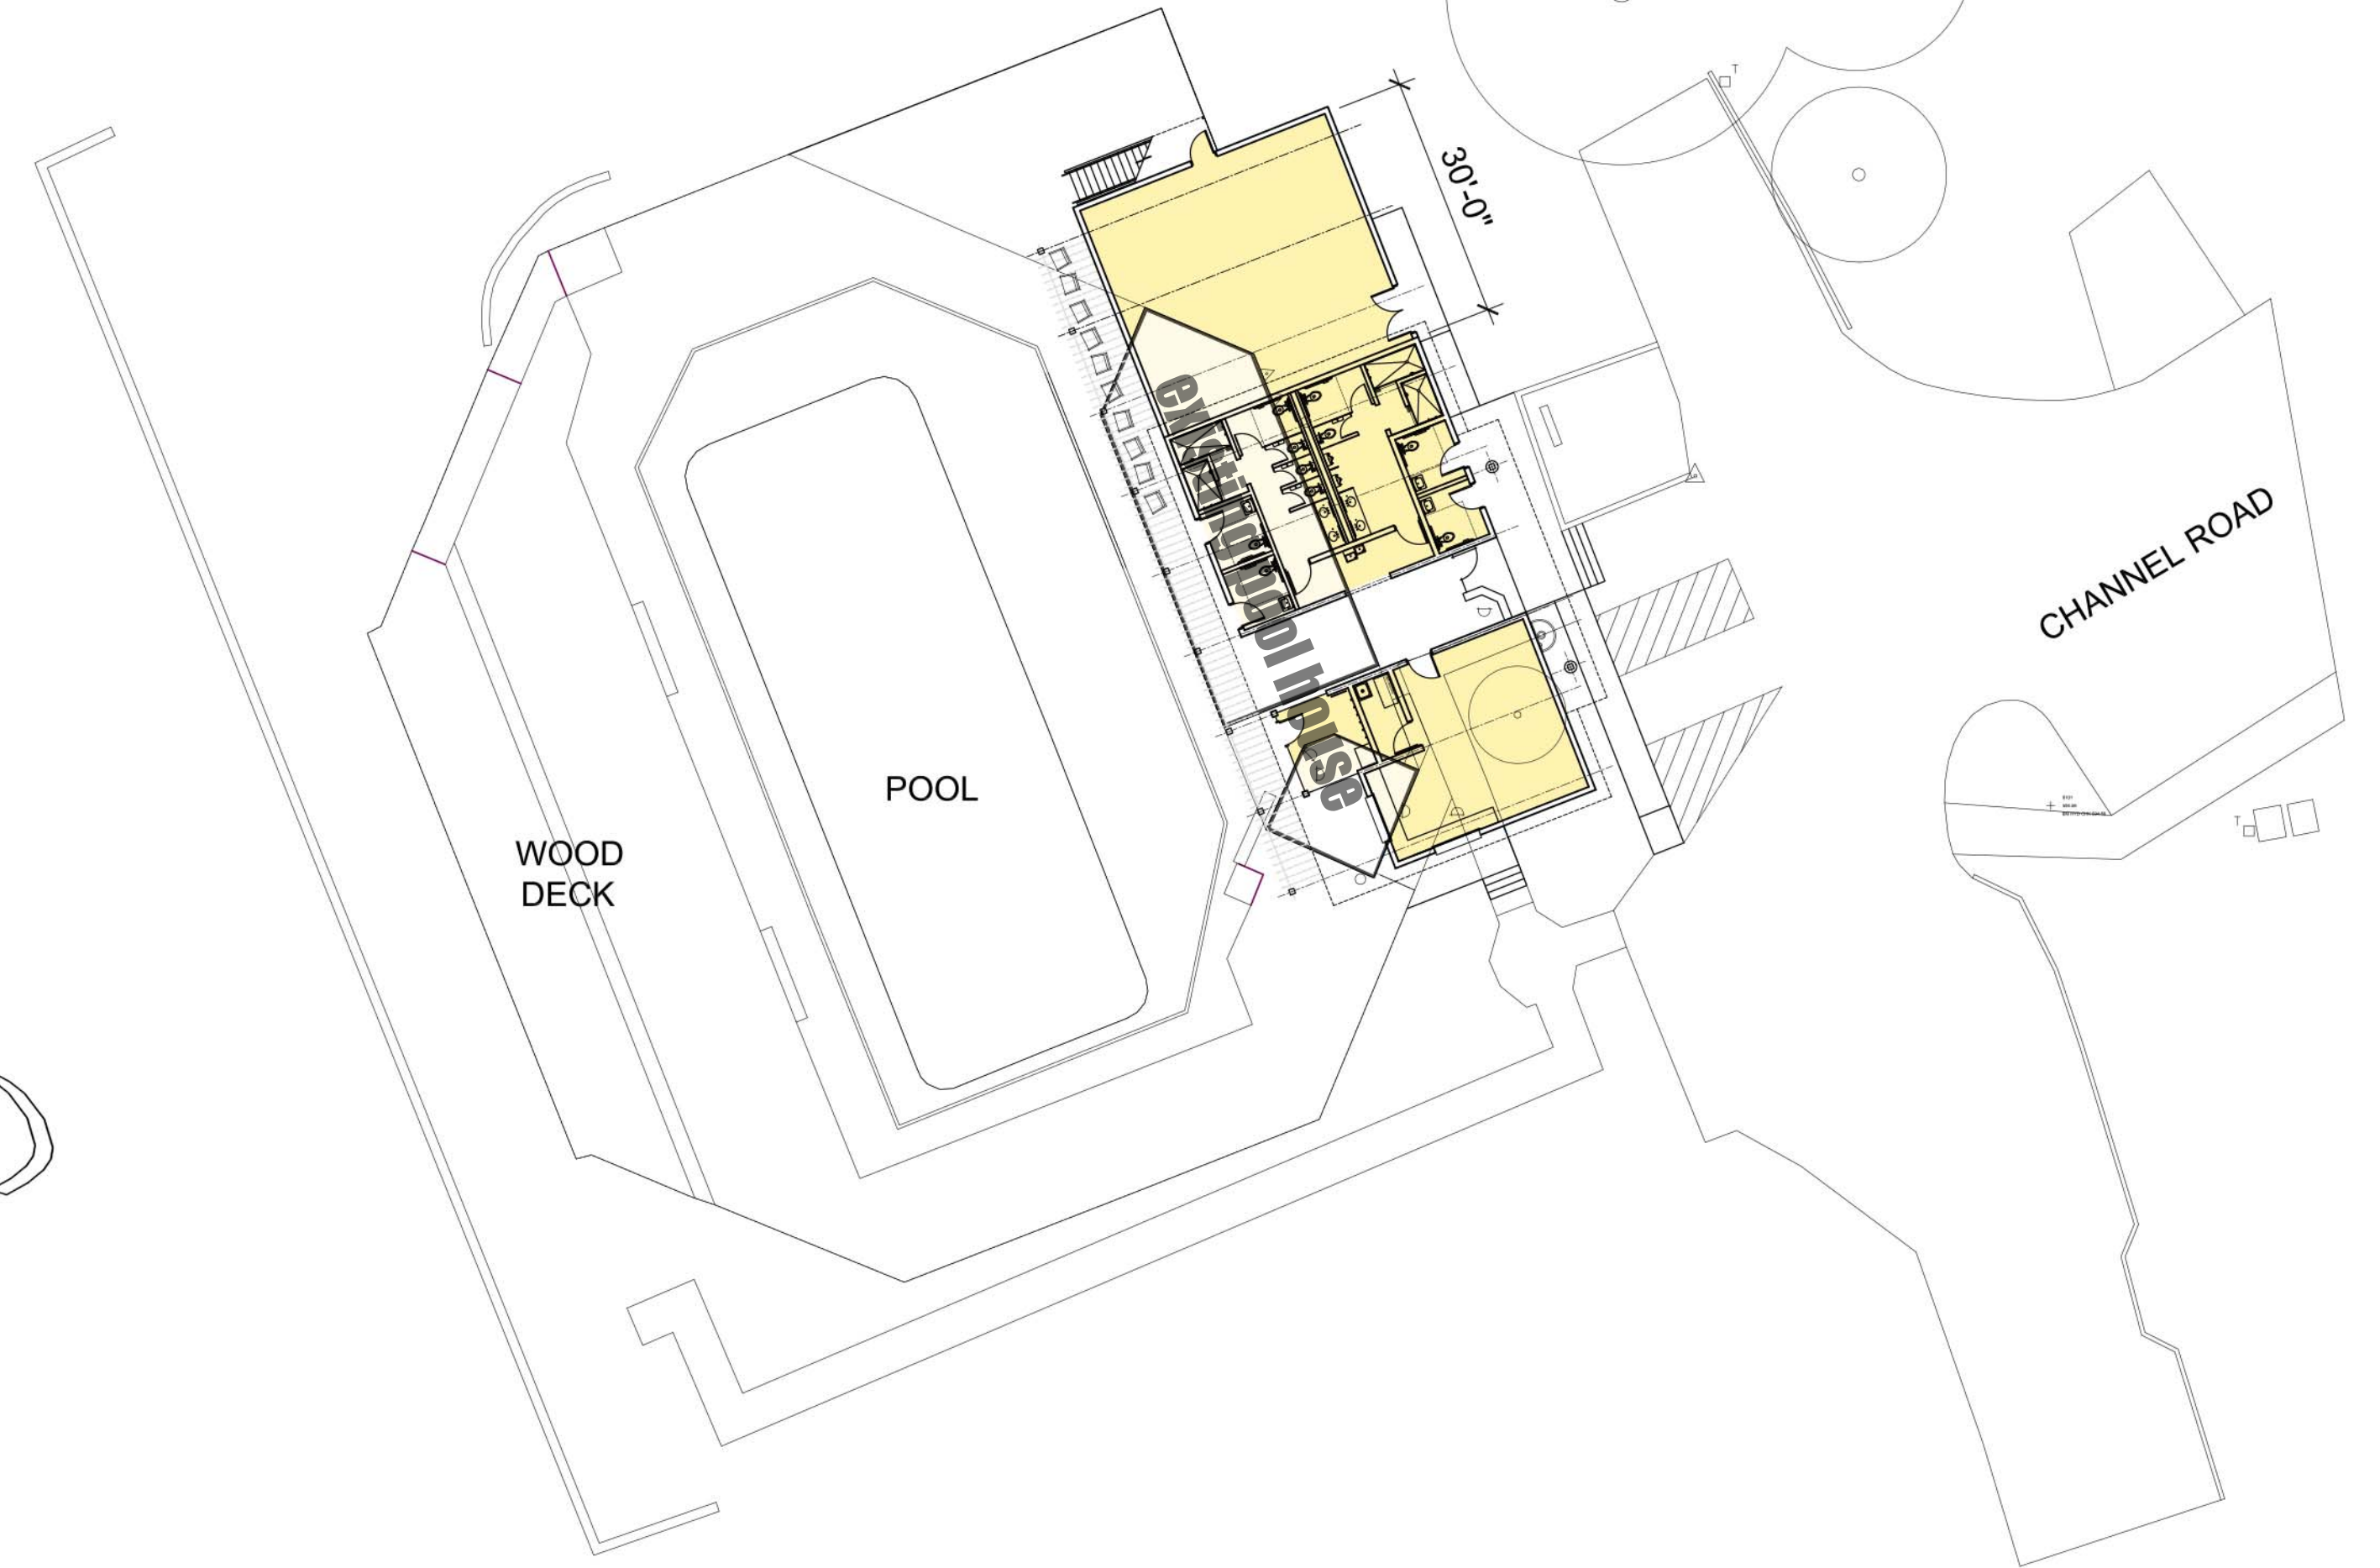
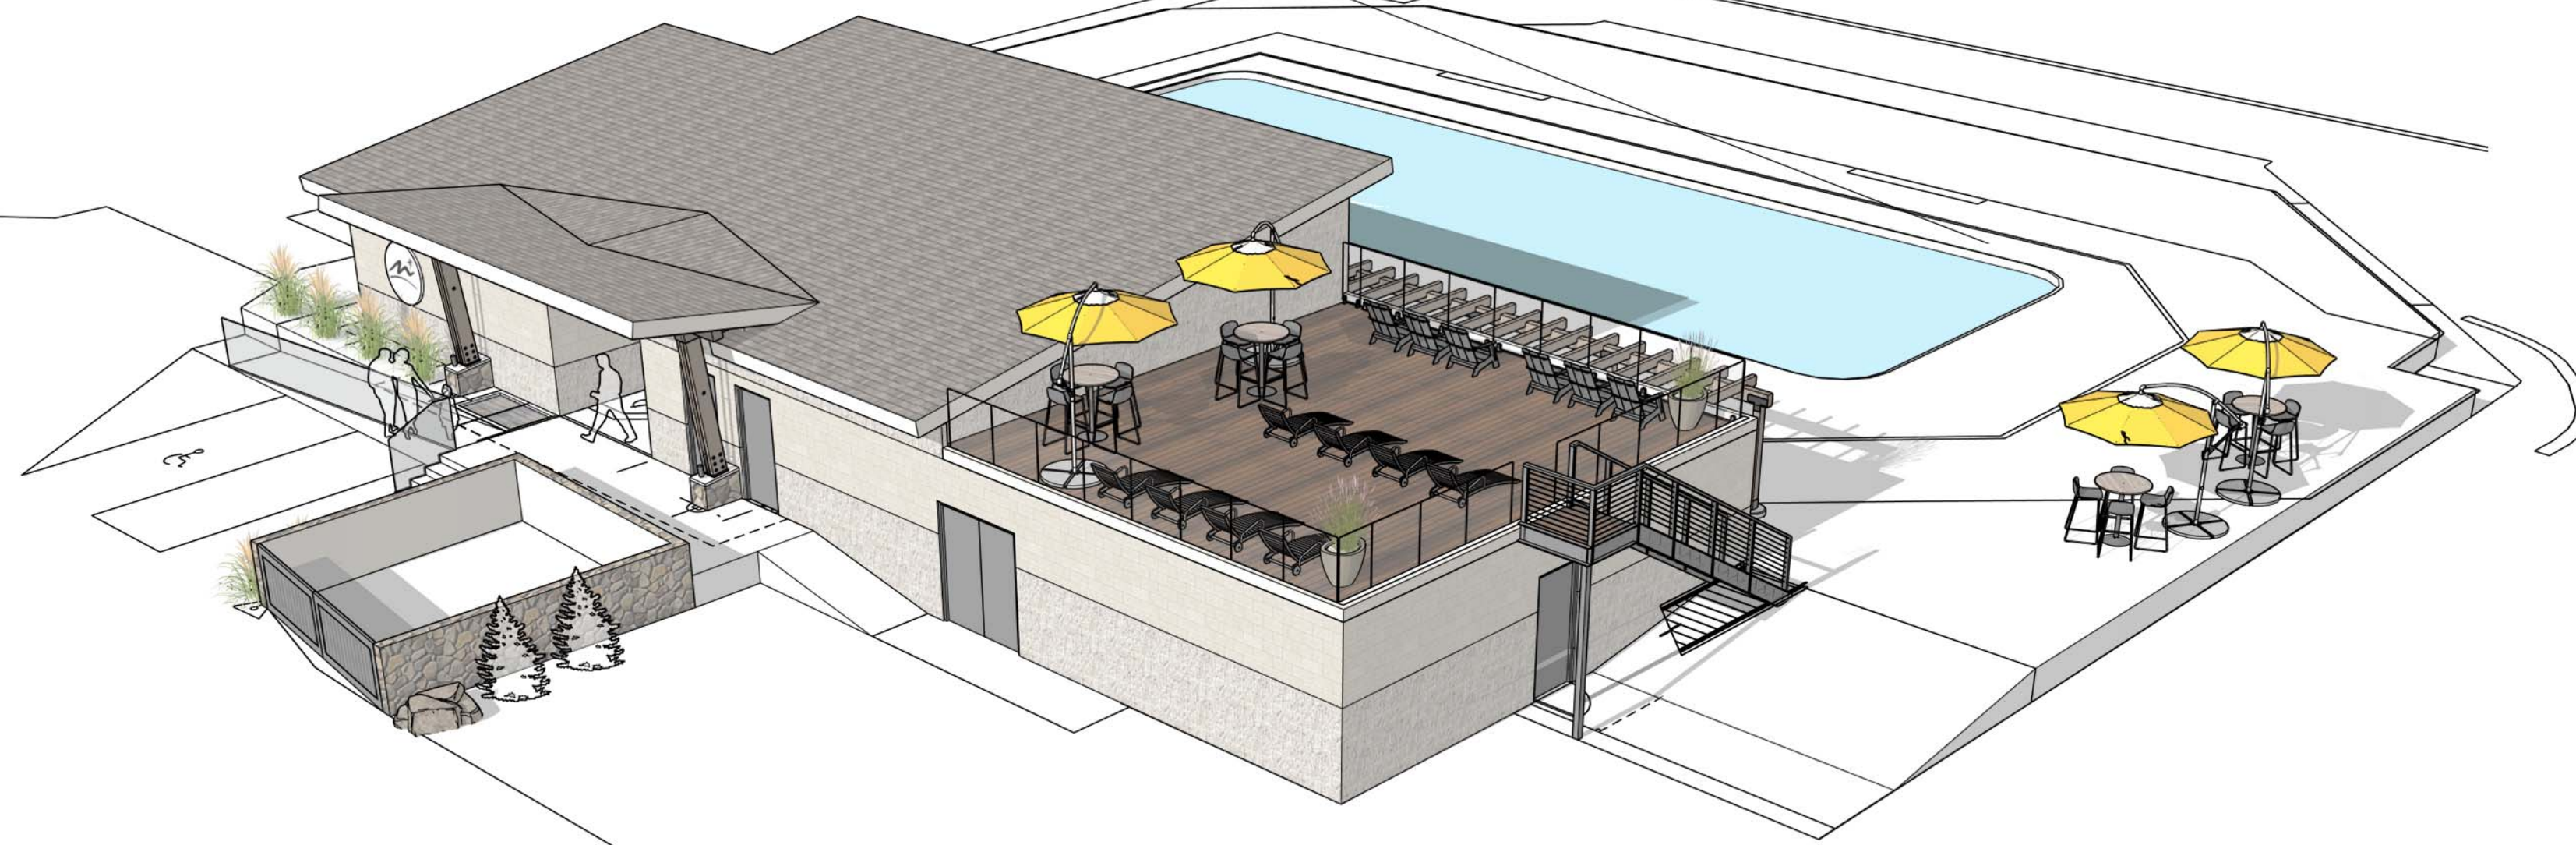


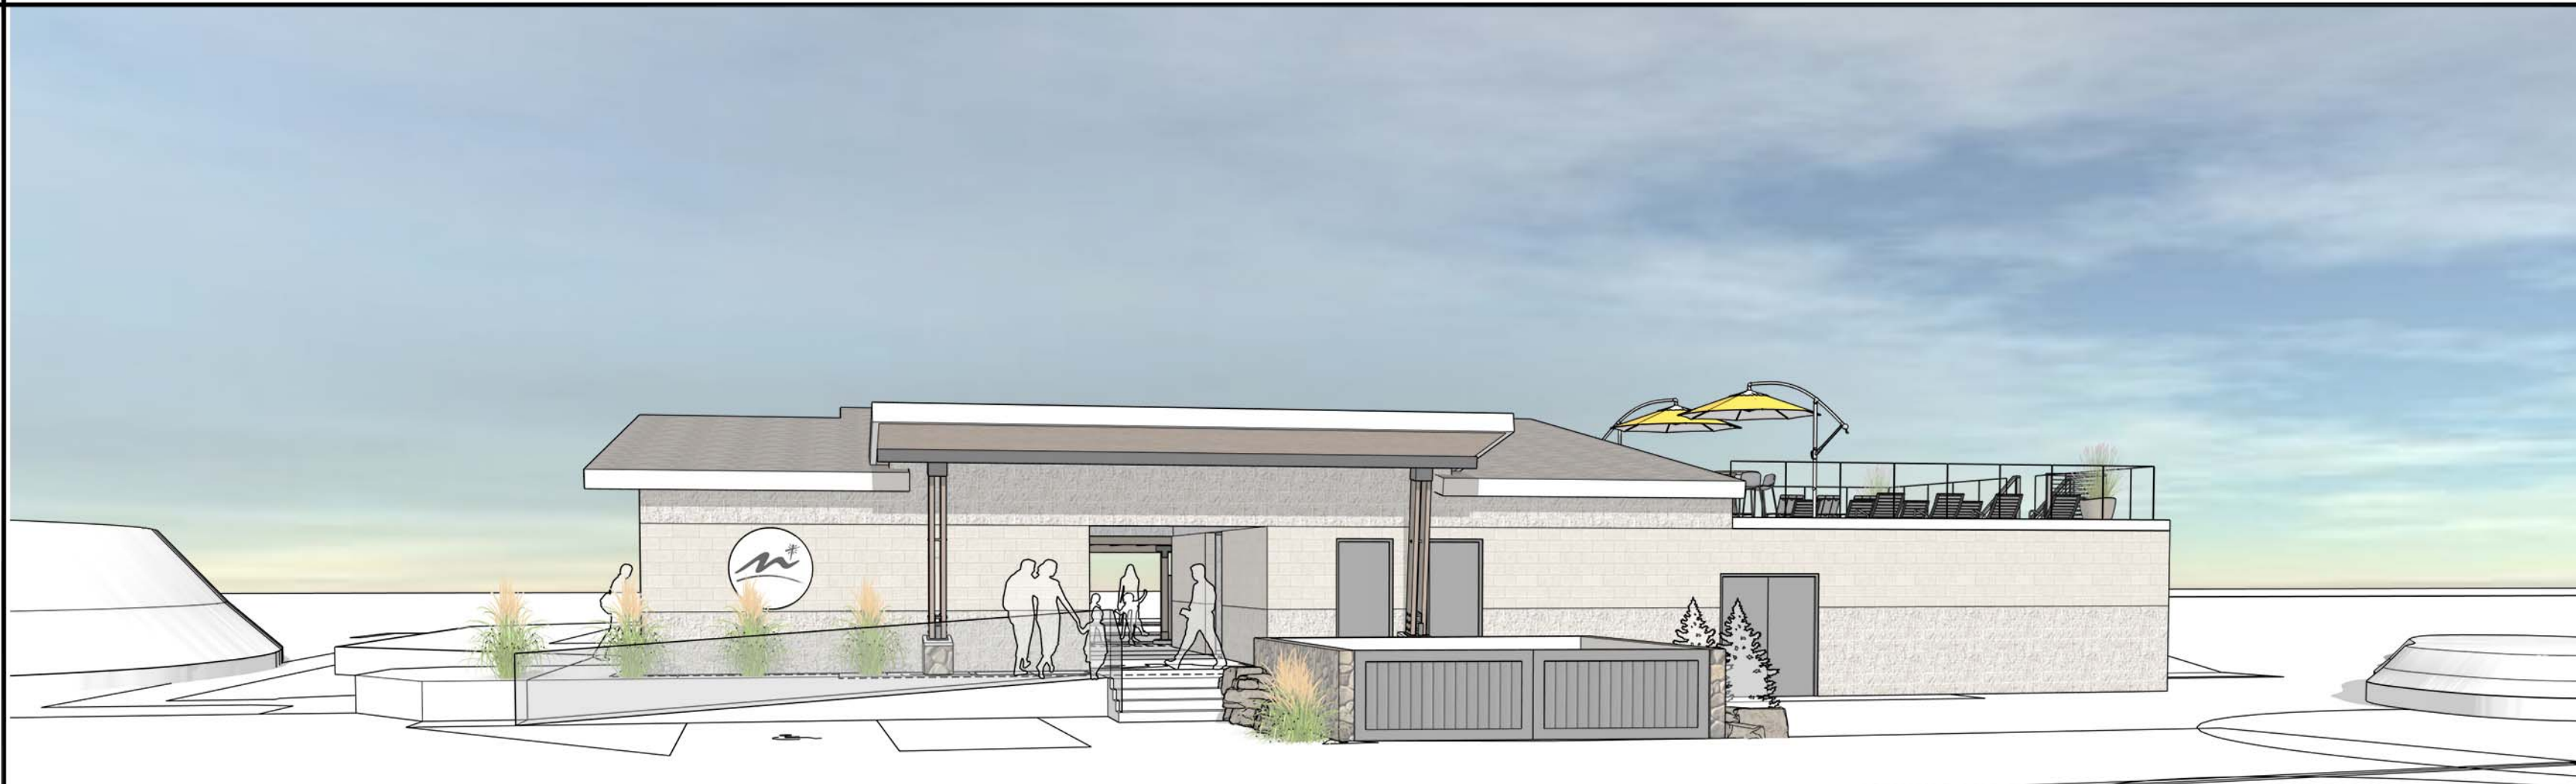

SITE PLAN
1/16" = 1'-0"

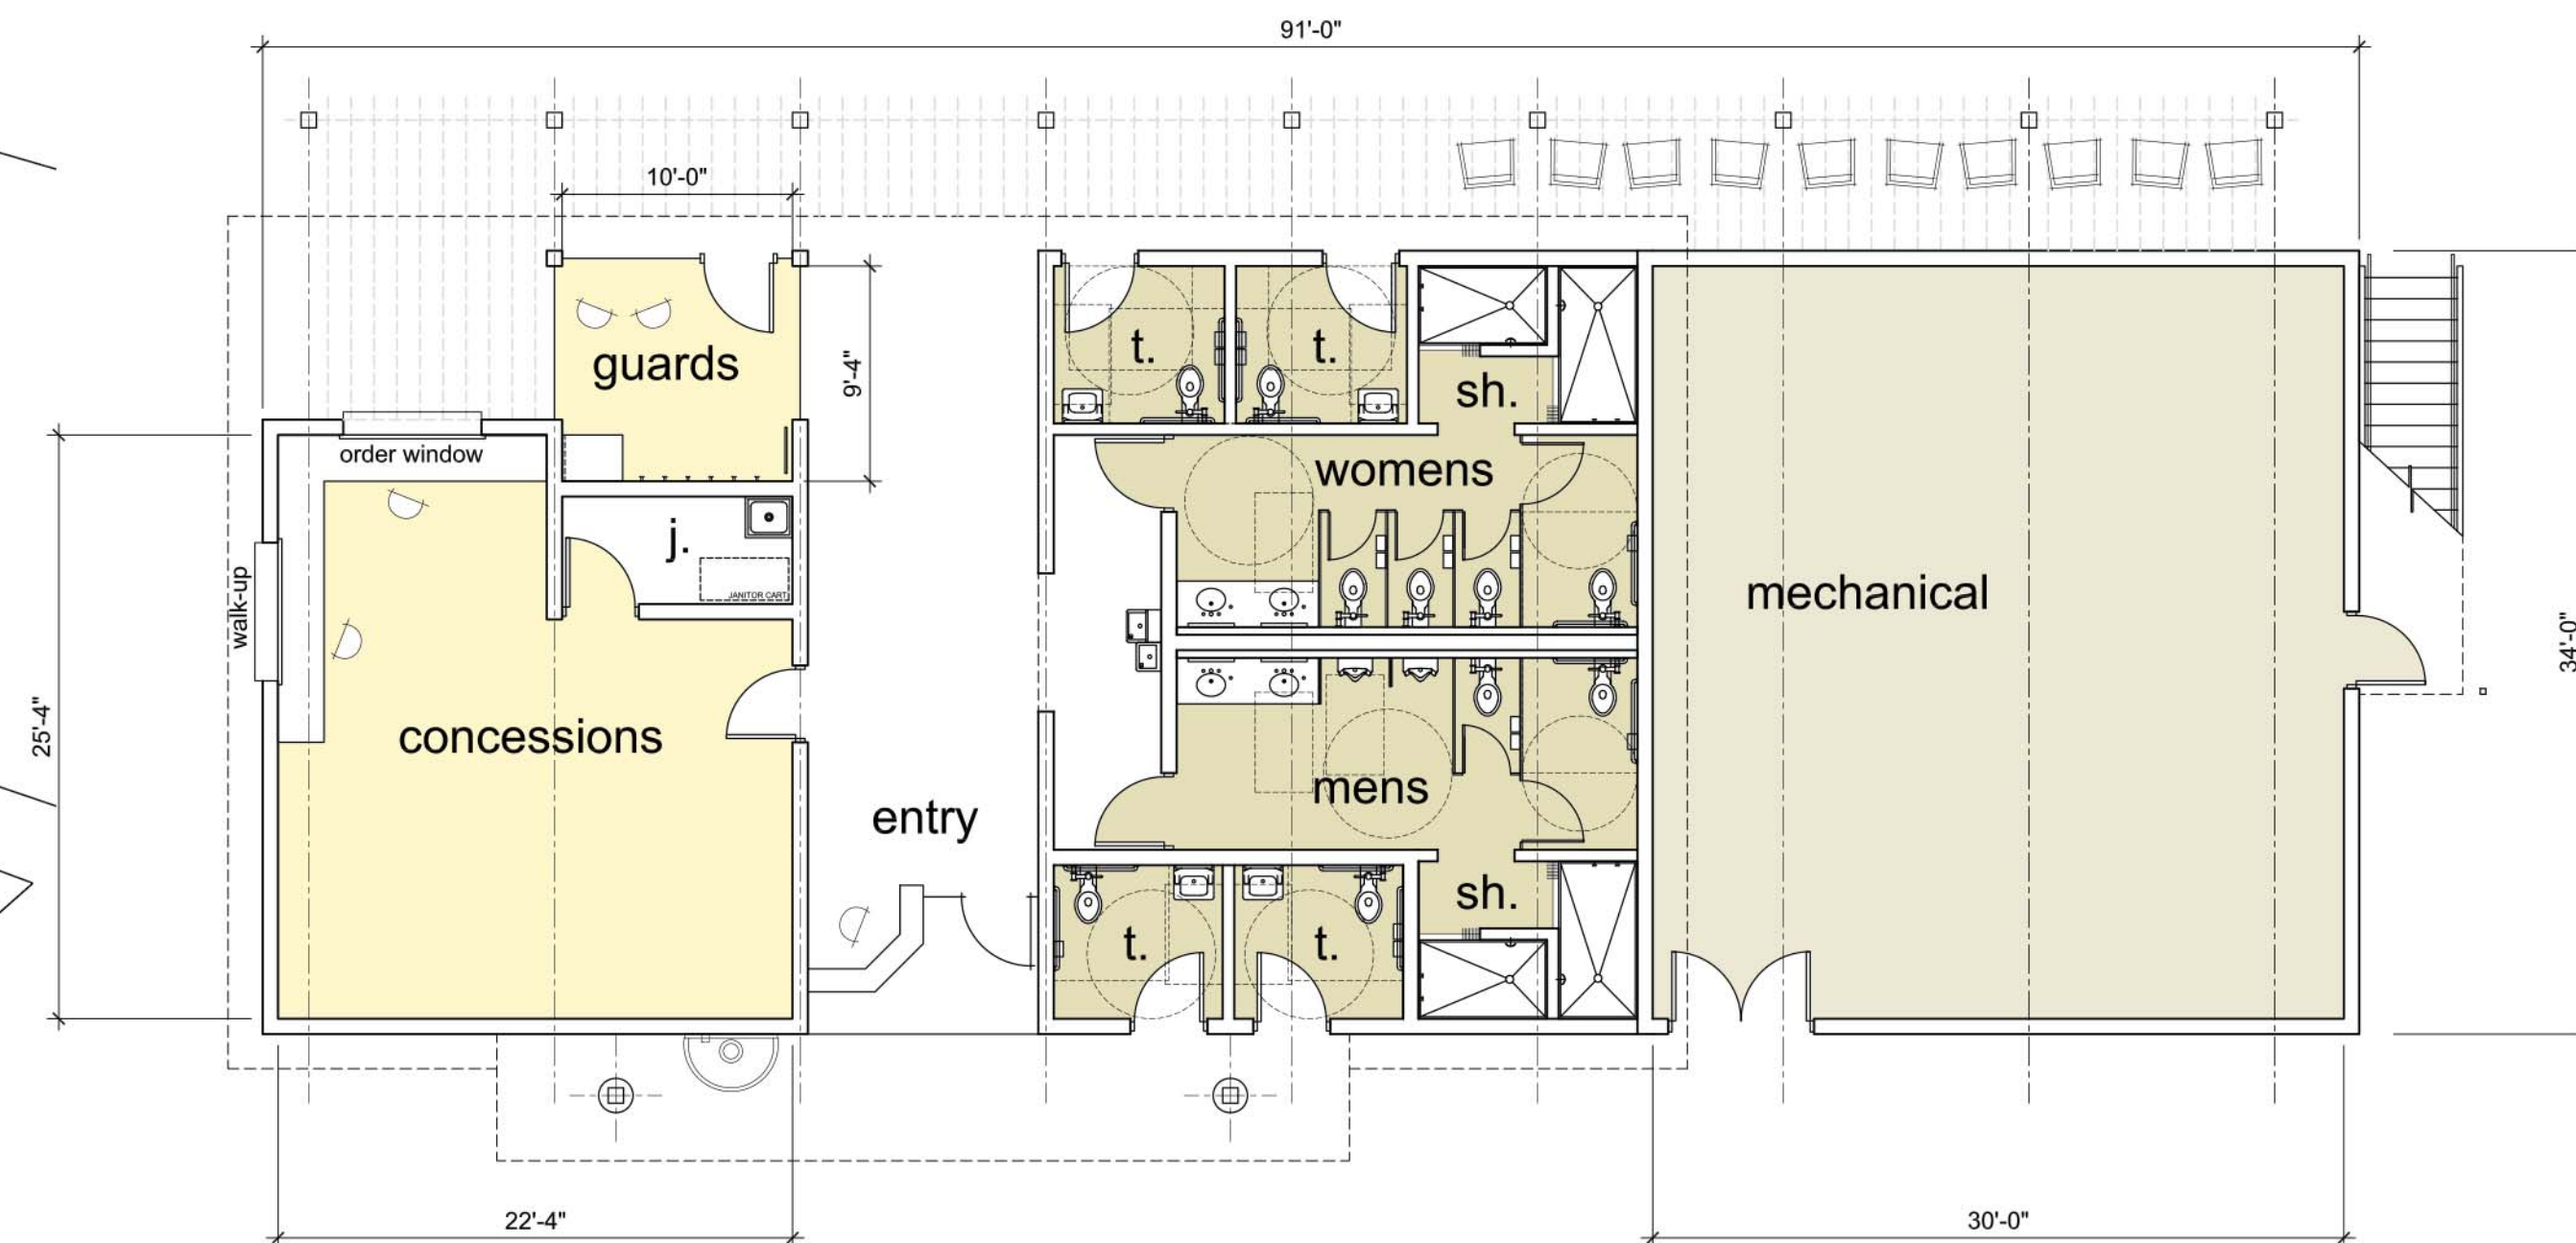

FLOOR PLAN
1/8" = 1'-0"

Conceptual Study For:

**Maranatha
Pool House**

4759 Lake Harbor Rd, Muskegon, MI

A100 option #2

Floor Plan - Exterior

05.02.25 Owner Review

05.23.25 Owner Review

06.10.25 Owner Review

06.26.25 Owner Review

IAS INTERACTIVE STUDIO
Architecture + Interior Design